


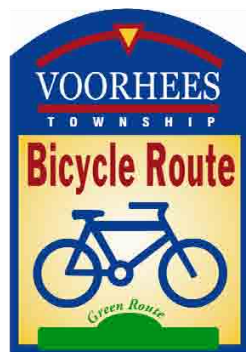
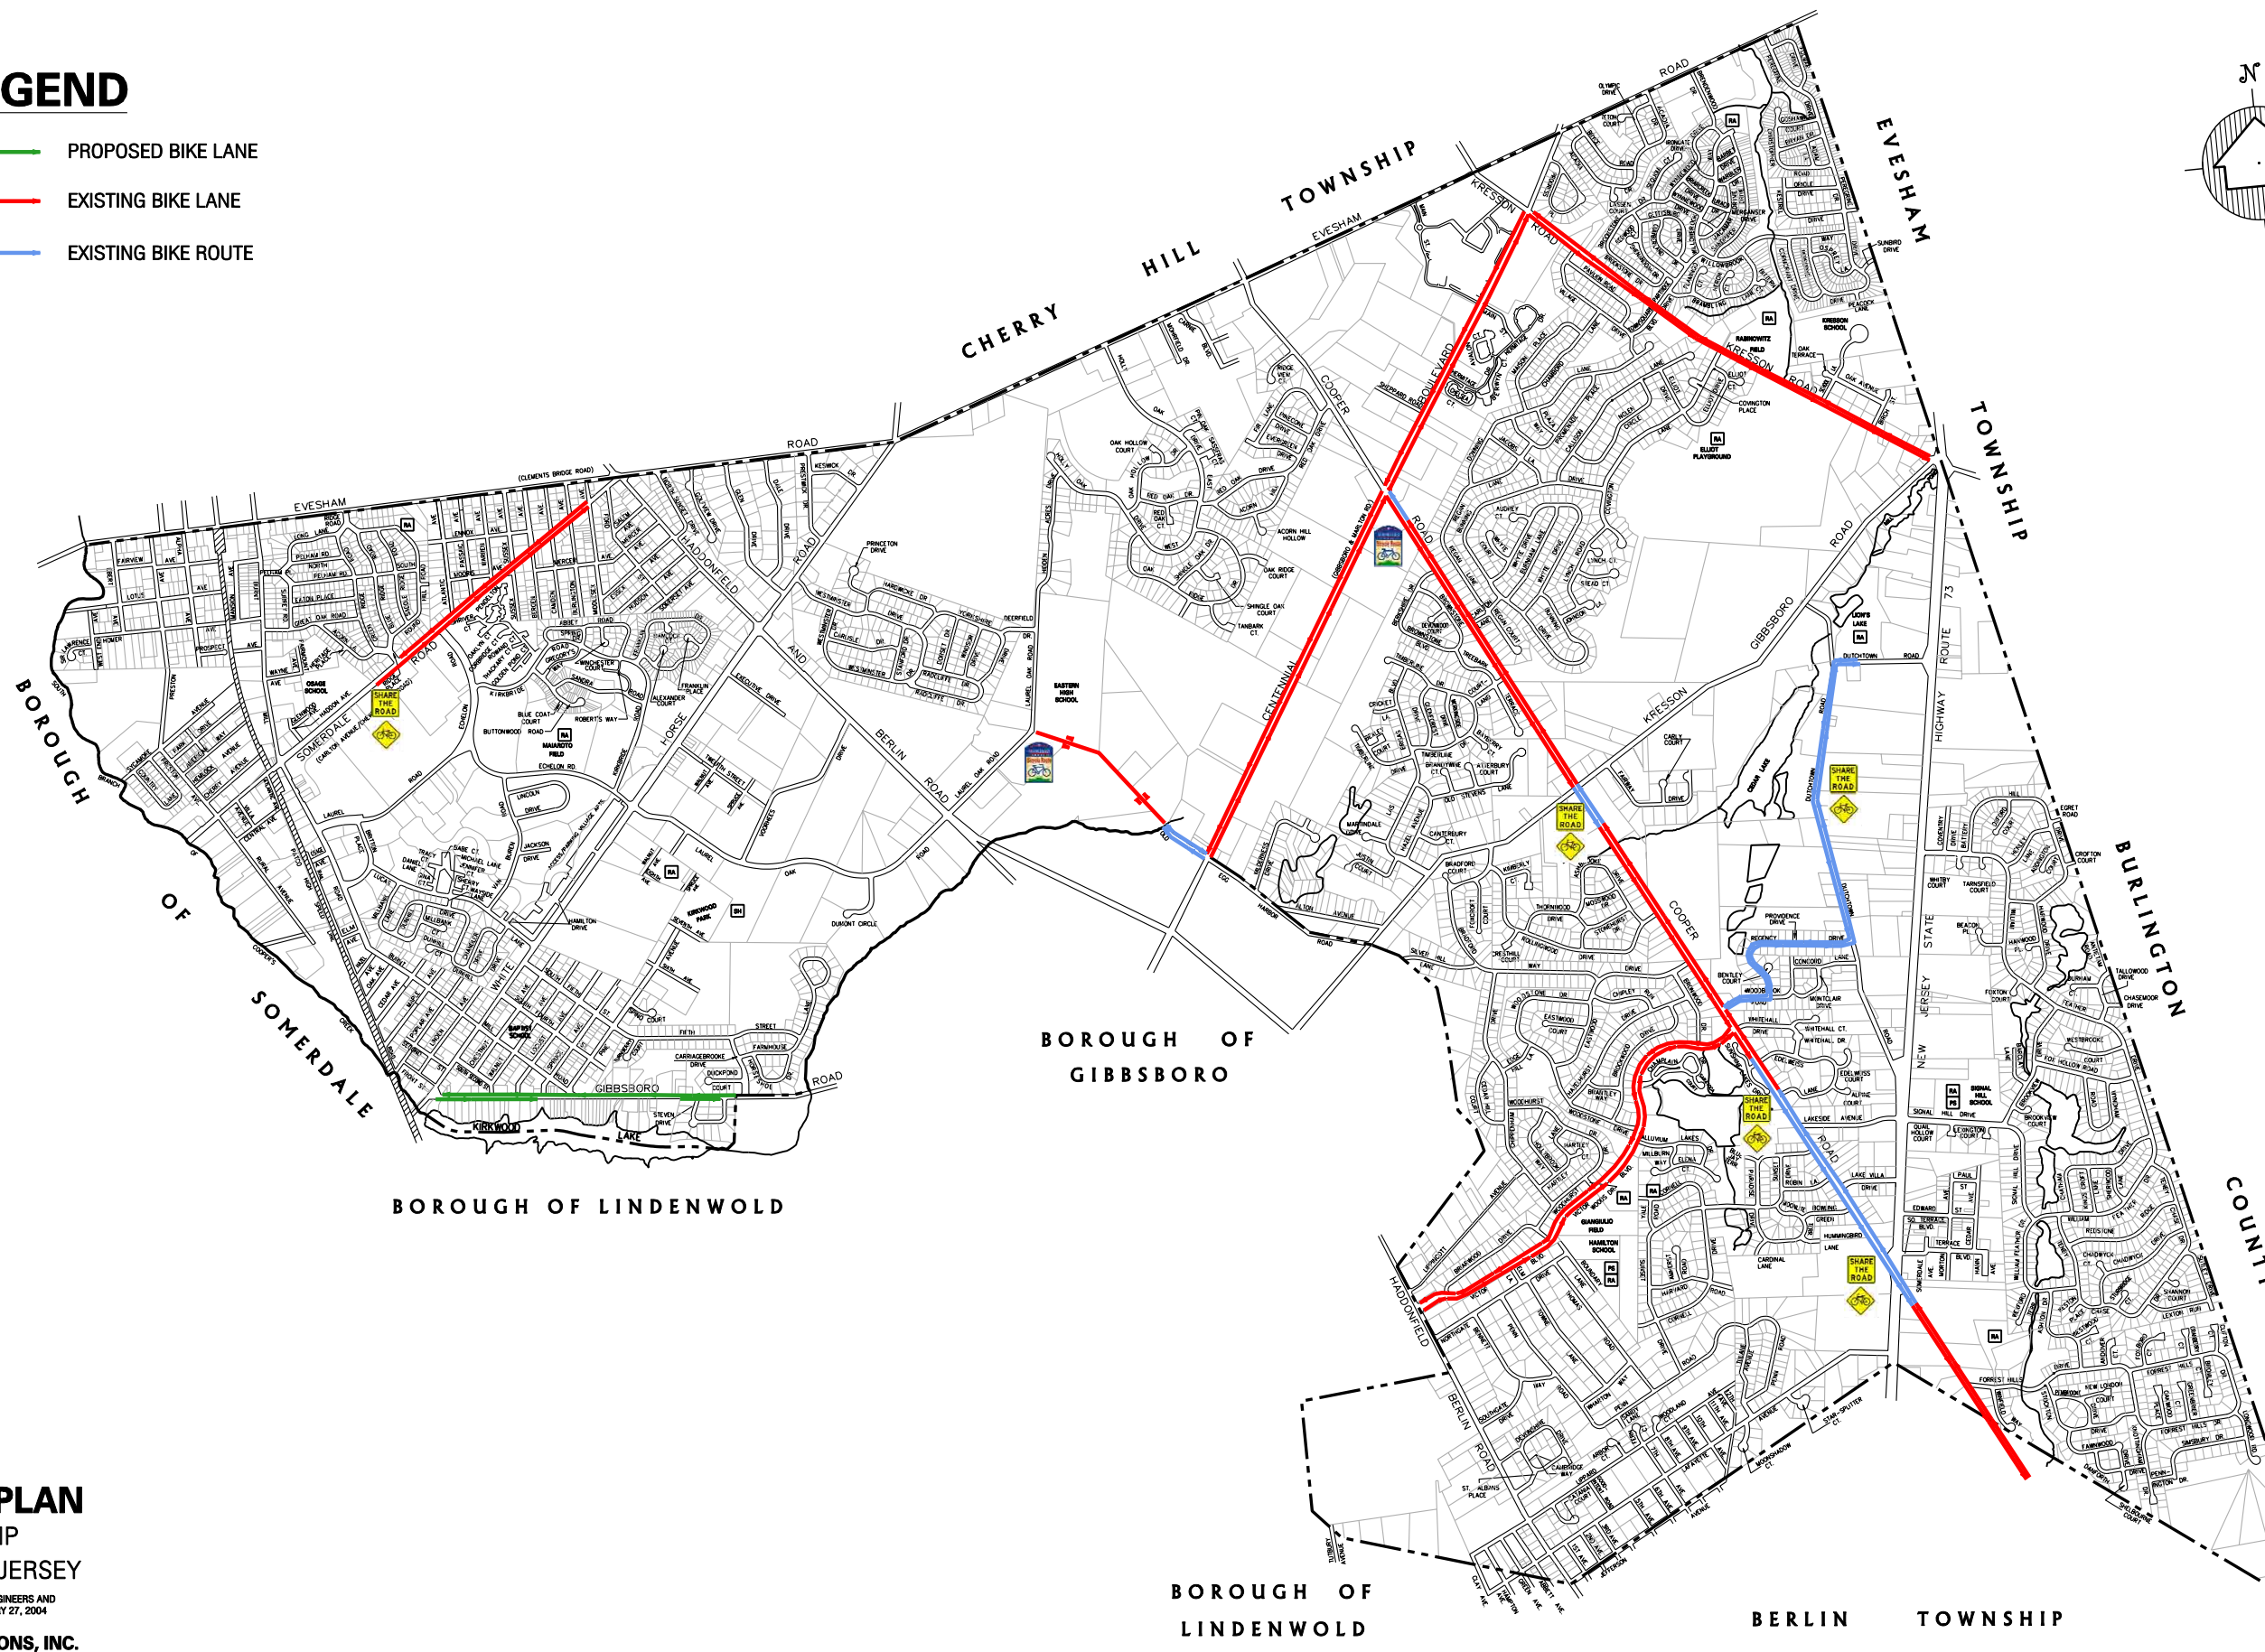
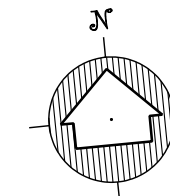


LEGEND

-  PROPOSED BIKE LANE
-  EXISTING BIKE LANE
-  EXISTING BIKE ROUTE



BICYCLE ROUTE PLAN VOORHEES TOWNSHIP CAMDEN COUNTY, NEW JERSEY

SOURCE: ORIGINAL MAP PREPARED BY KERMAN CONSULTING ENGINEERS AND
REVISED BY ENVIRONMENTAL RESOLUTIONS, INC. DATED JANUARY 27, 2004

ENVIRONMENTAL RESOLUTIONS, INC.
ENGINEERS, SCIENTISTS & PLANNERS
525 Fellowship Rd. Suite 300
MOUNT LAUREL, NEW JERSEY 08054-1719
TEL. 856-236-7170 FAX 856-273-9239