
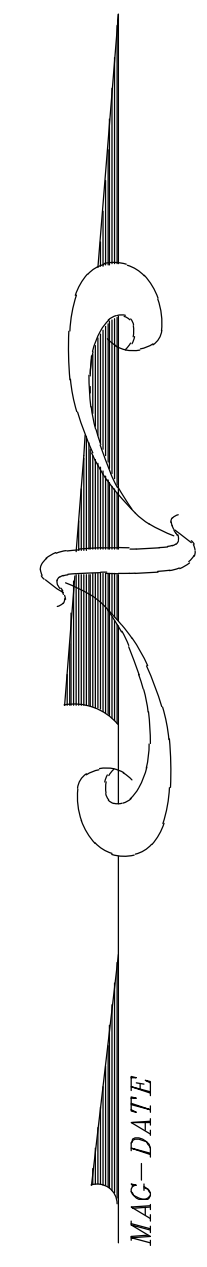


PLATE 26  
ADJOINS

PLATE 23.04  
ADJOINS

PLATE 24  
ADJOINS

PLATE 23.02  
ADJOINS

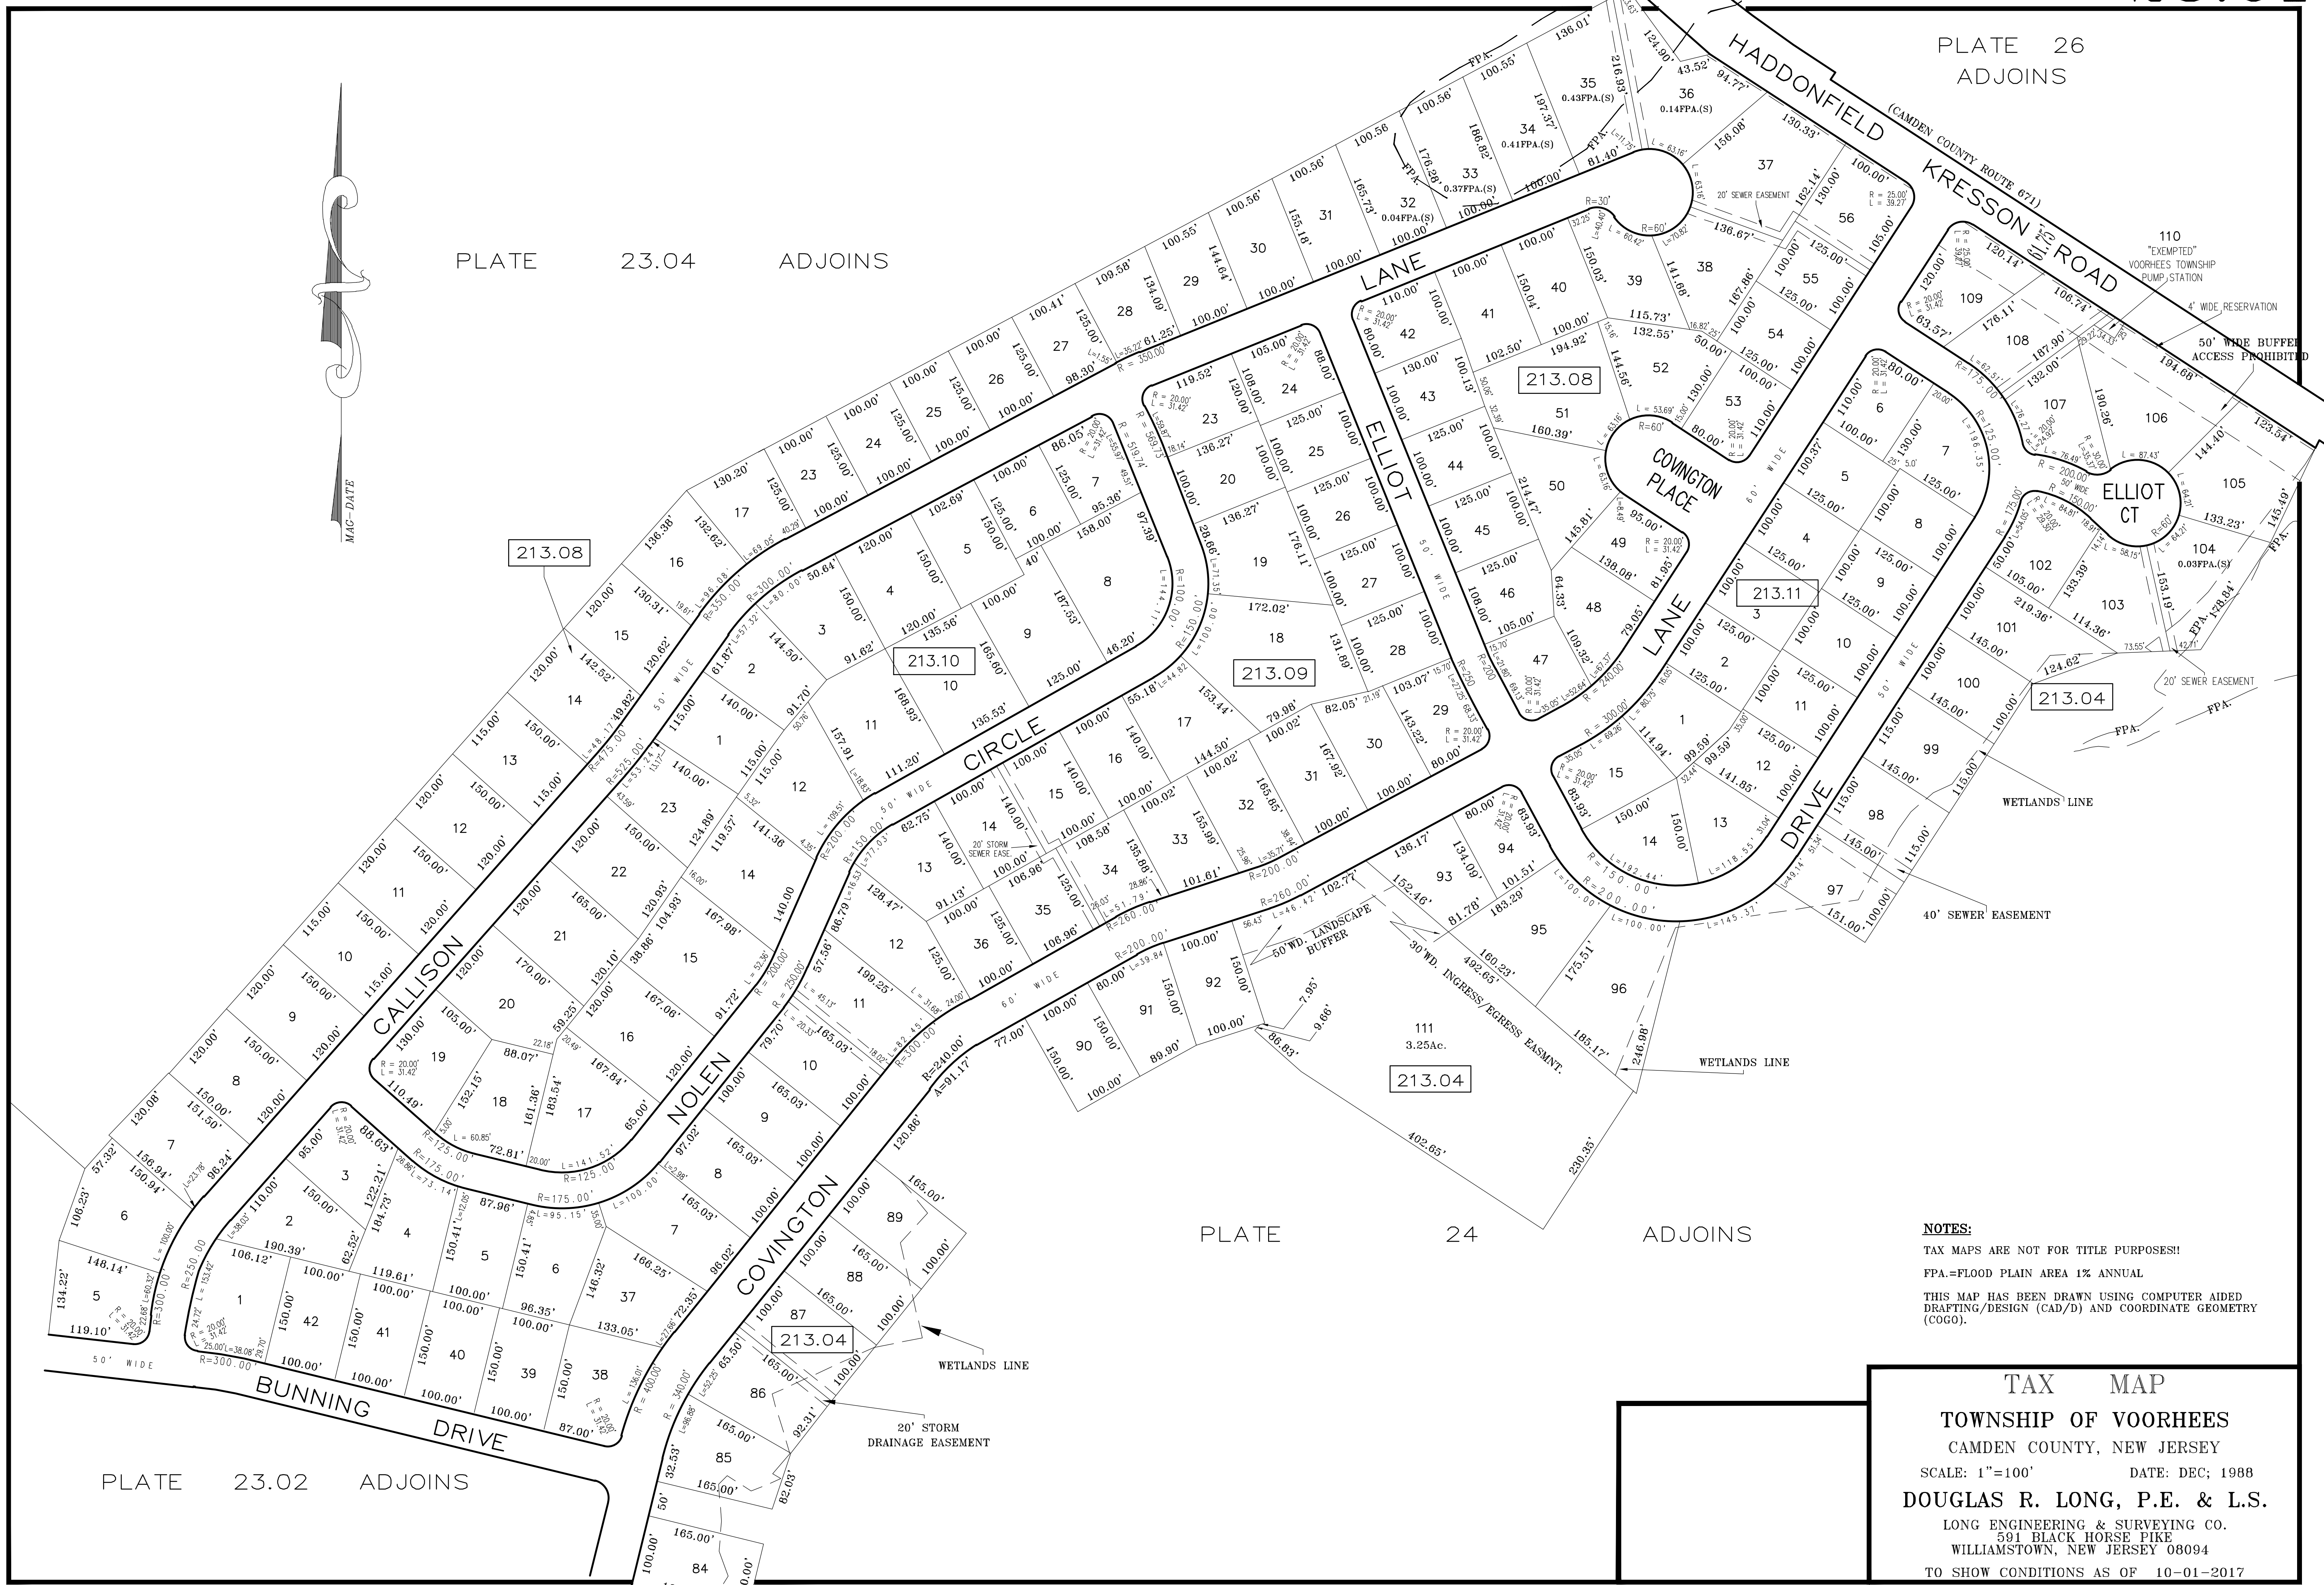

**NOTES:**  
 TAX MAPS ARE NOT FOR TITLE PURPOSES!!  
 FPA=FLOOD PLAIN AREA 1% ANNUAL  
 THIS MAP HAS BEEN DRAWN USING COMPUTER AIDED  
 DRAFTING/DESIGN (CAD/D) AND COORDINATE GEOMETRY  
 (COGO).

**TAX MAP**  
**TOWNSHIP OF VORHEES**  
 CAMDEN COUNTY, NEW JERSEY  
 SCALE: 1"=100'      DATE: DEC; 1988  
**DOUGLAS R. LONG, P.E. & L.S.**  
 LONG ENGINEERING & SURVEYING CO.  
 591 BLACK HORSE PIKE  
 WILLIAMSTOWN, NEW JERSEY 08094  
 TO SHOW CONDITIONS AS OF 10-01-2017