



PLATE 24 ADJOINS

PLATE 24 ADJOINS

PLATE 26.03 ADJOINS

ADJOINS

PLATE 28

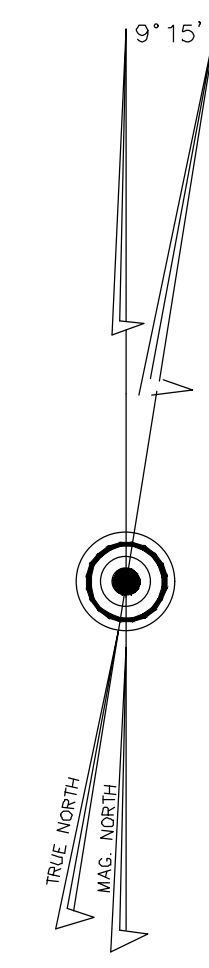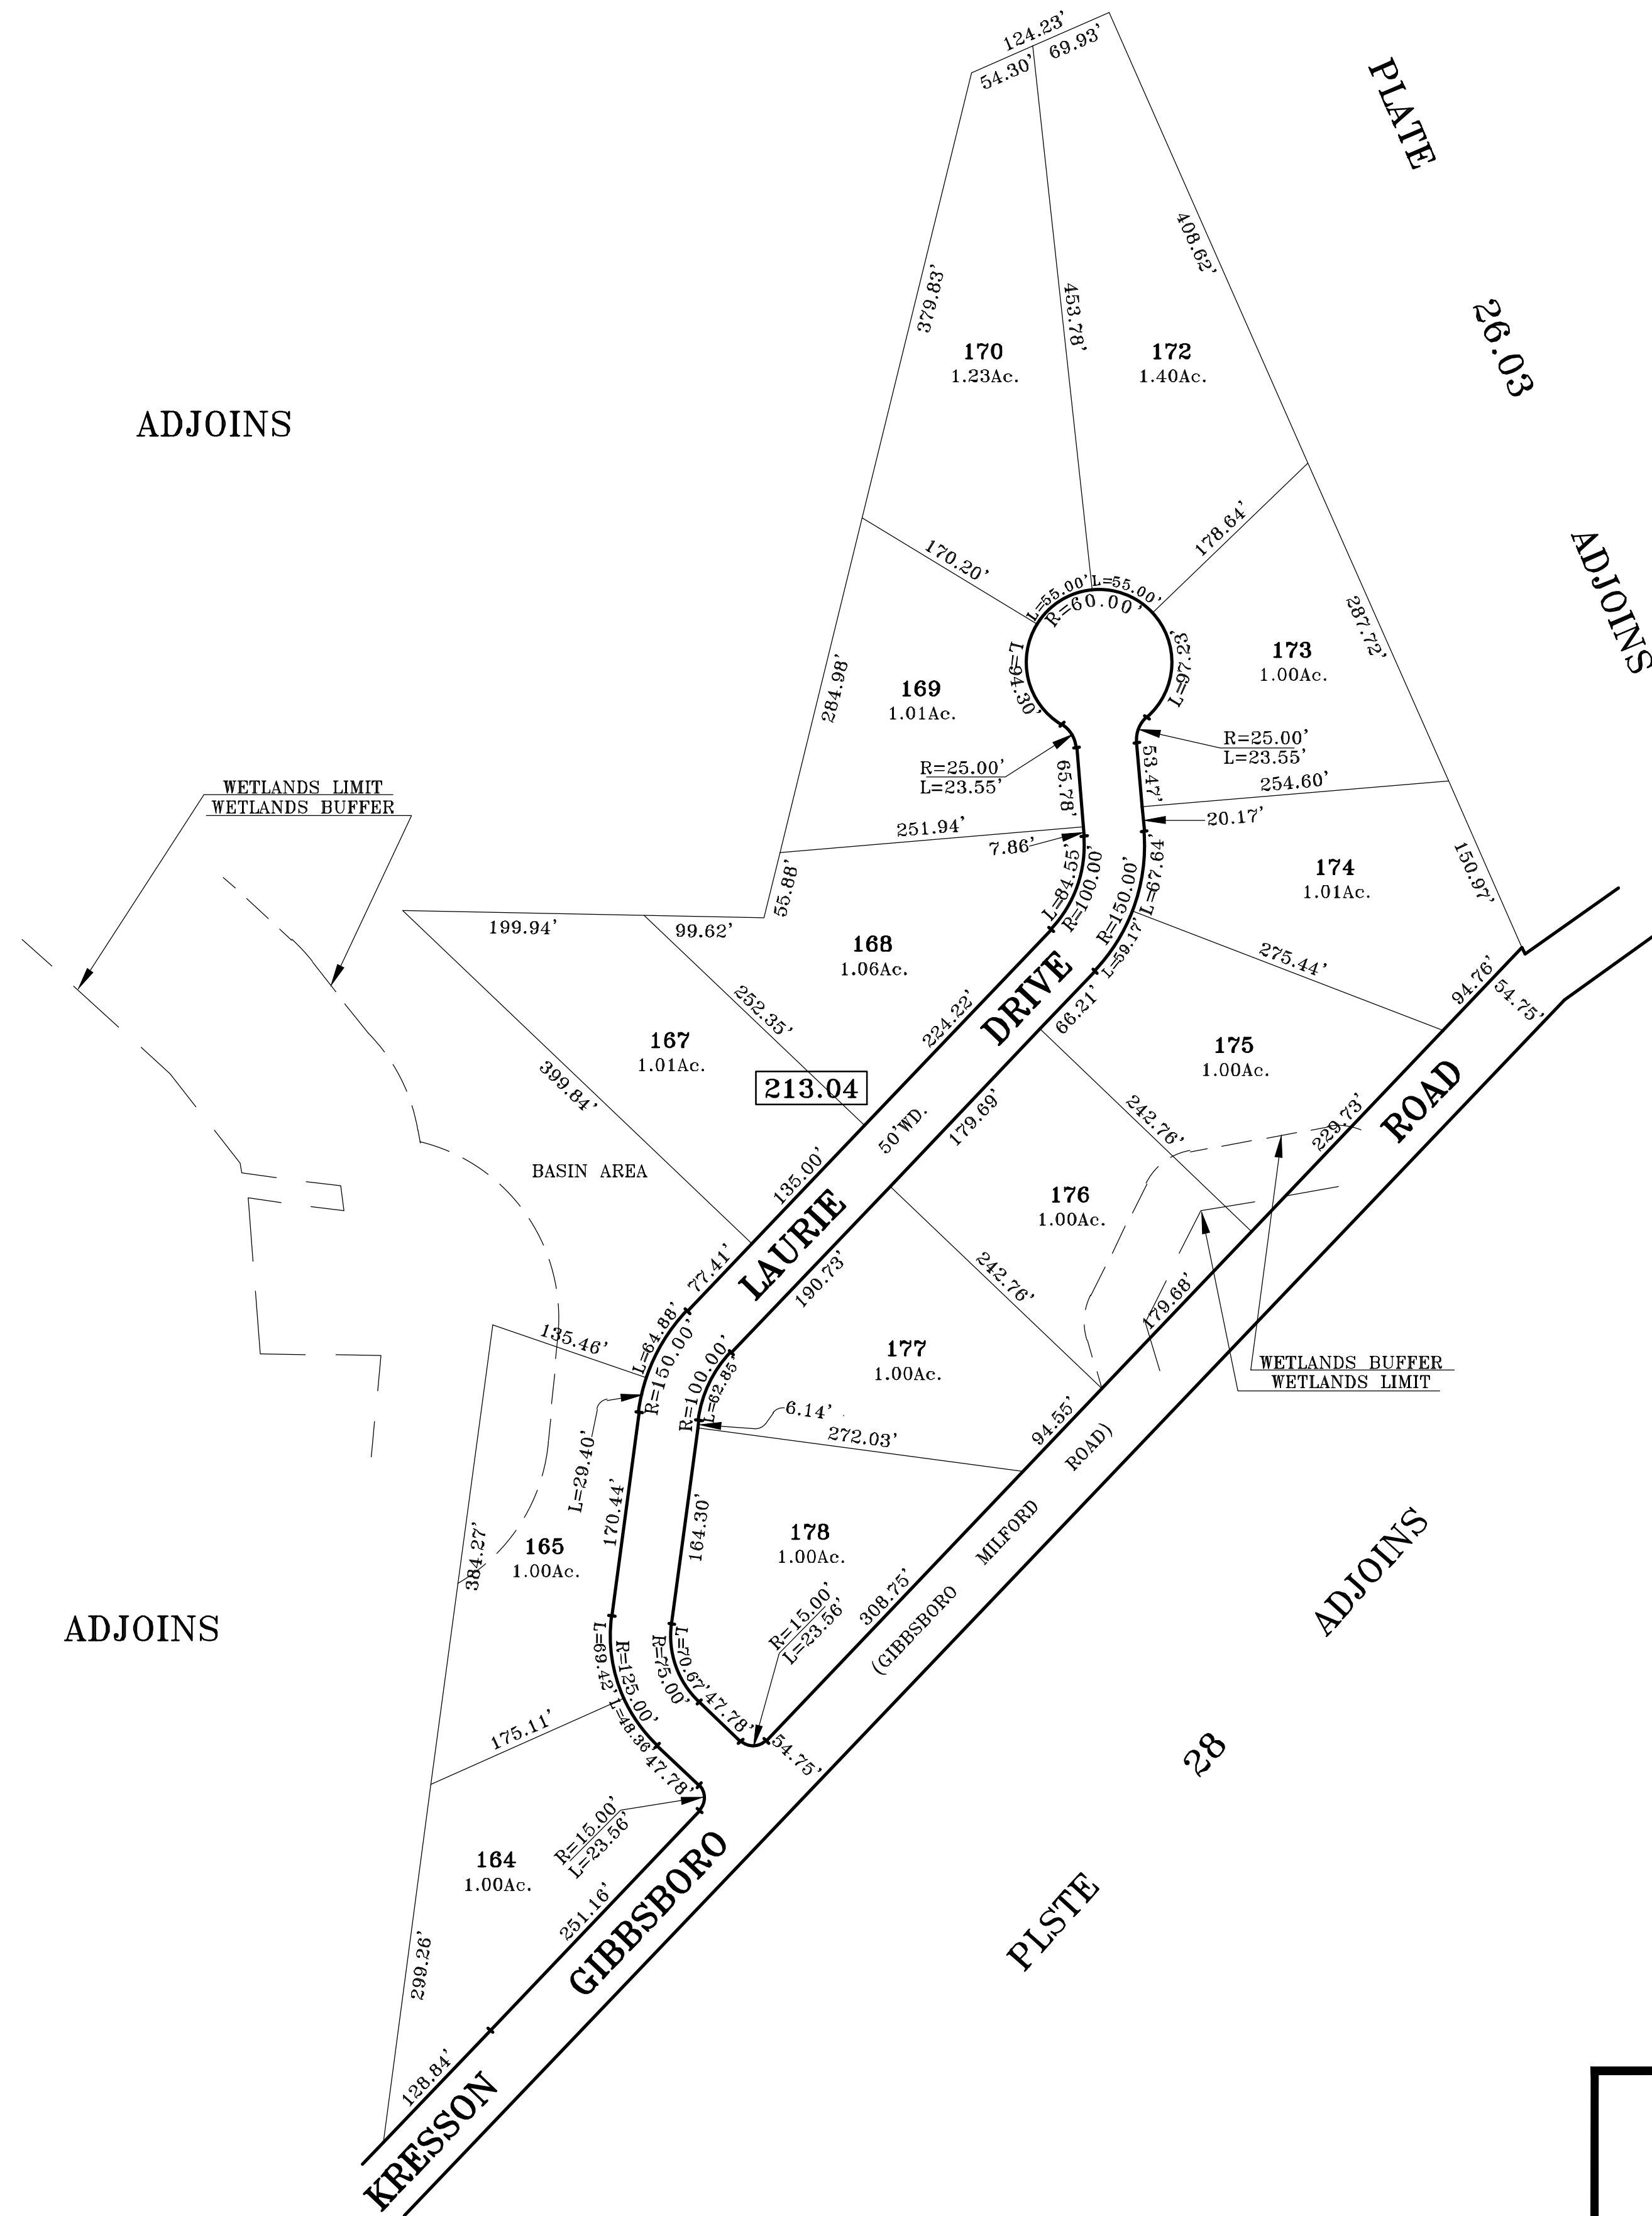

**NOTES:**  
 TAX MAPS ARE NOT FOR TITLE PURPOSES!  
 THIS MAP HAS BEEN DRAWN USING COMPUTER AIDED  
 DRAFTING/DESIGN (CAD/D) AND COORDINATE GEOMETRY  
 (COGO).

**TAX MAP**  
**TOWNSHIP OF VOORHEES**  
 CAMDEN COUNTY, NEW JERSEY  
 SCALE: 1"=100'      DATE: DEC; 2001  
**WILLIAM E. ALBURGER, P.L.S.**  
 JCA ASSOCIATES, INC.  
 1256 NORTH CHURCH STREET, SUITE 3  
 MOORESTOWN, NEW JERSEY 08057  
 TO SHOW CONDITIONS AS OF 10-01-2017